




FRONT & SIDE VIEWS
SCALE: 3"=1'-0"

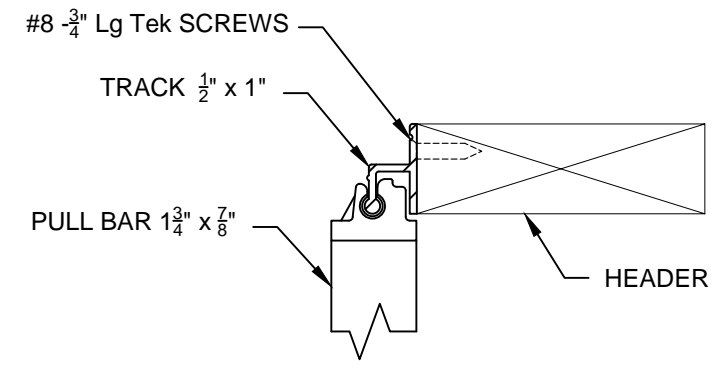


HEADER CONNECTION
SCALE: 6"=1'-0"

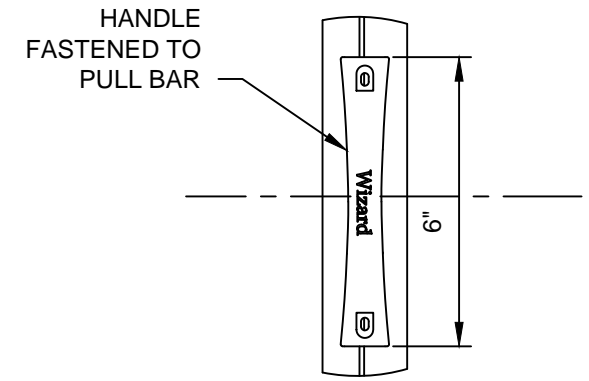

HANDLE
SCALE: 3"=1'-0"

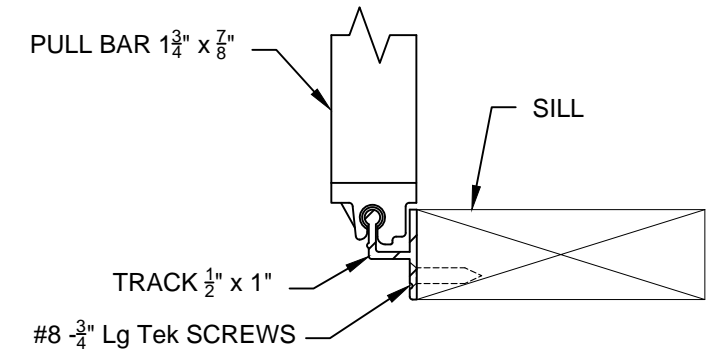

SILL CONNECTION
SCALE: 6"=1'-0"

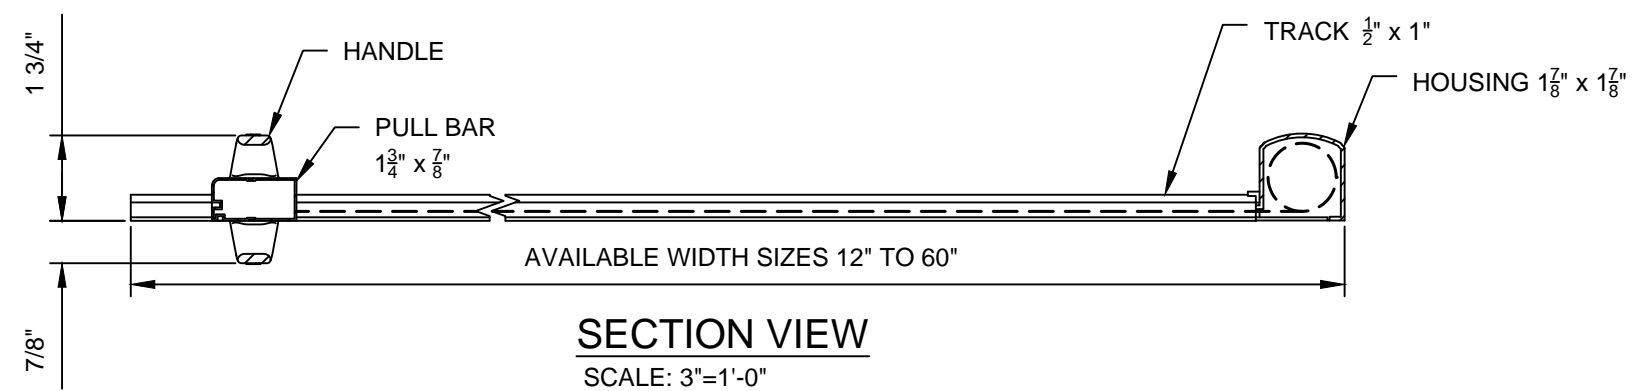

SECTION VIEW
SCALE: 3"=1'-0"

	WIZARD SCREEN SOLUTIONS 4263 PHILLIPS AVENUE BURNABY, BC V5A 2X4	
	RETRACTAVIEW SCREEN	
SCALE: AS SHOWN		
DATE: MAY 12 2020		DWG: RTS-001