


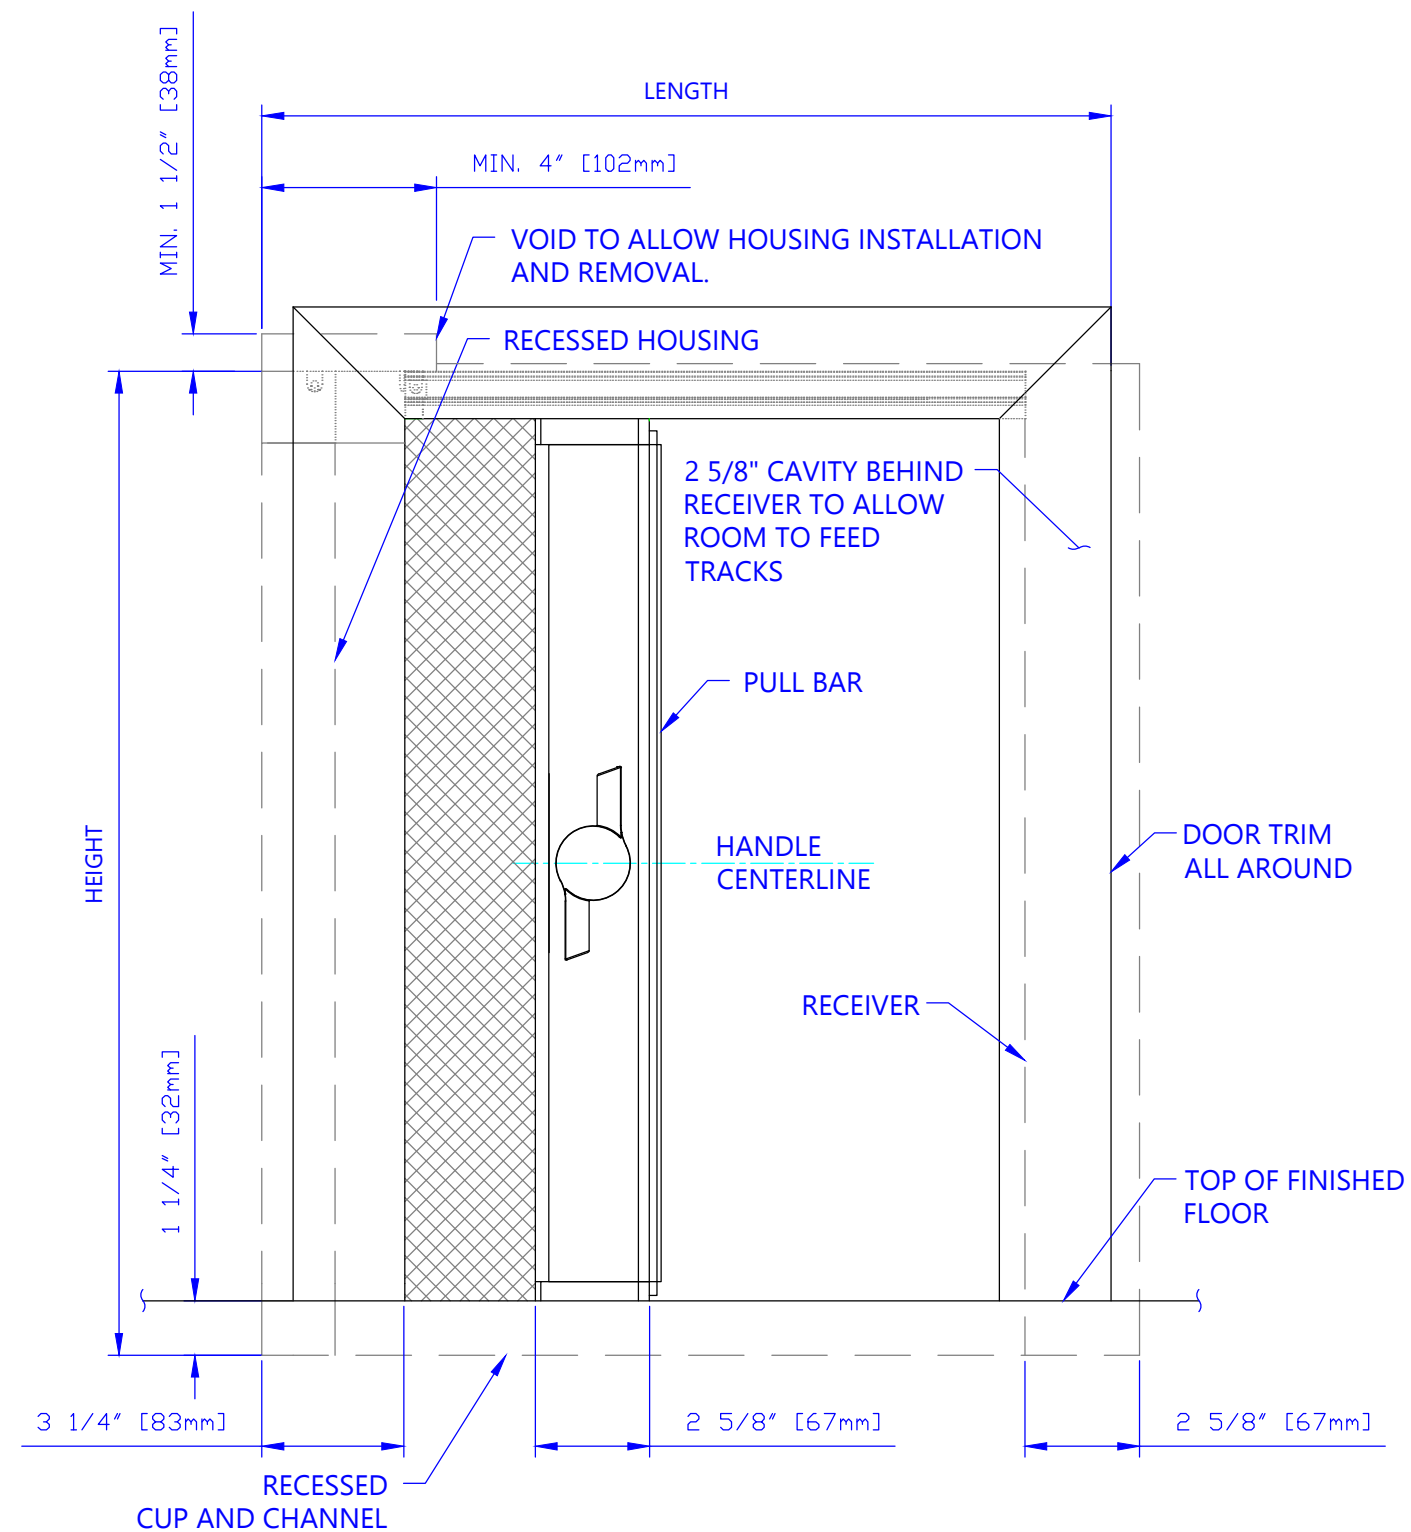


ELEVATION - FRONT VIEW




WIZARD Screens & Shades
 4263 PHILLIPS AVENUE
 BURNABY, BC
 V5A 2X4

VISTAVIEW™ PLUS CONCEALED
 (80mm SHOWN)


SCALE : 1:4
 DATE : NOV 20 2024
 DWG : VVPC - 004A

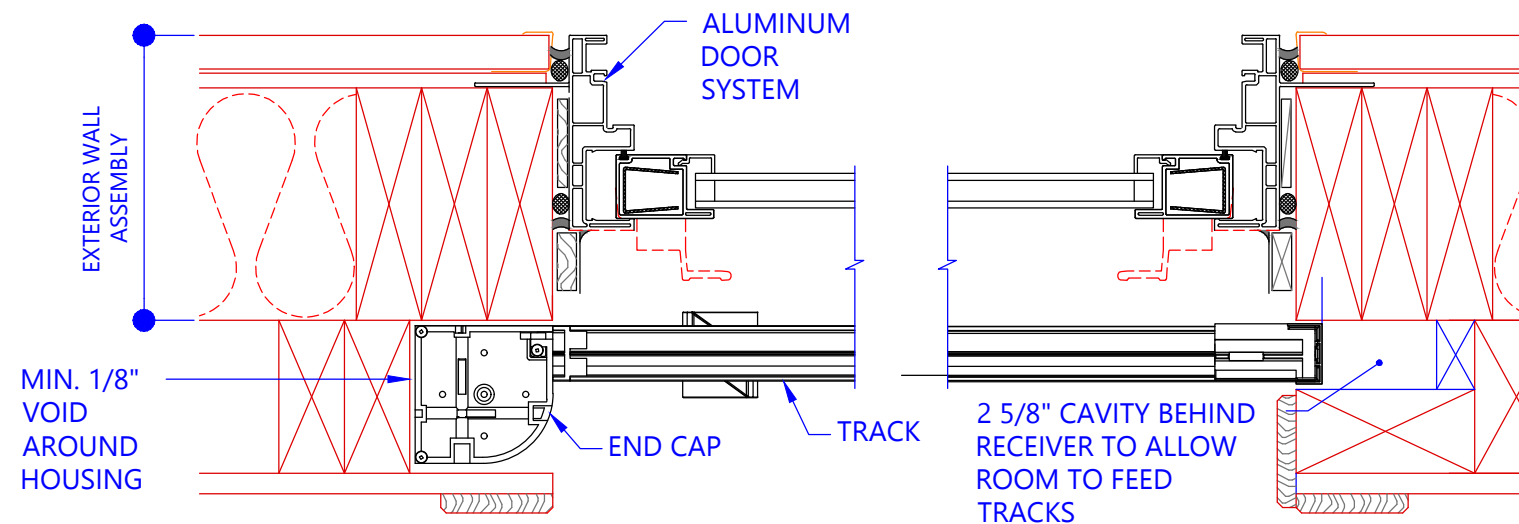

PLAN - SECTION VIEW

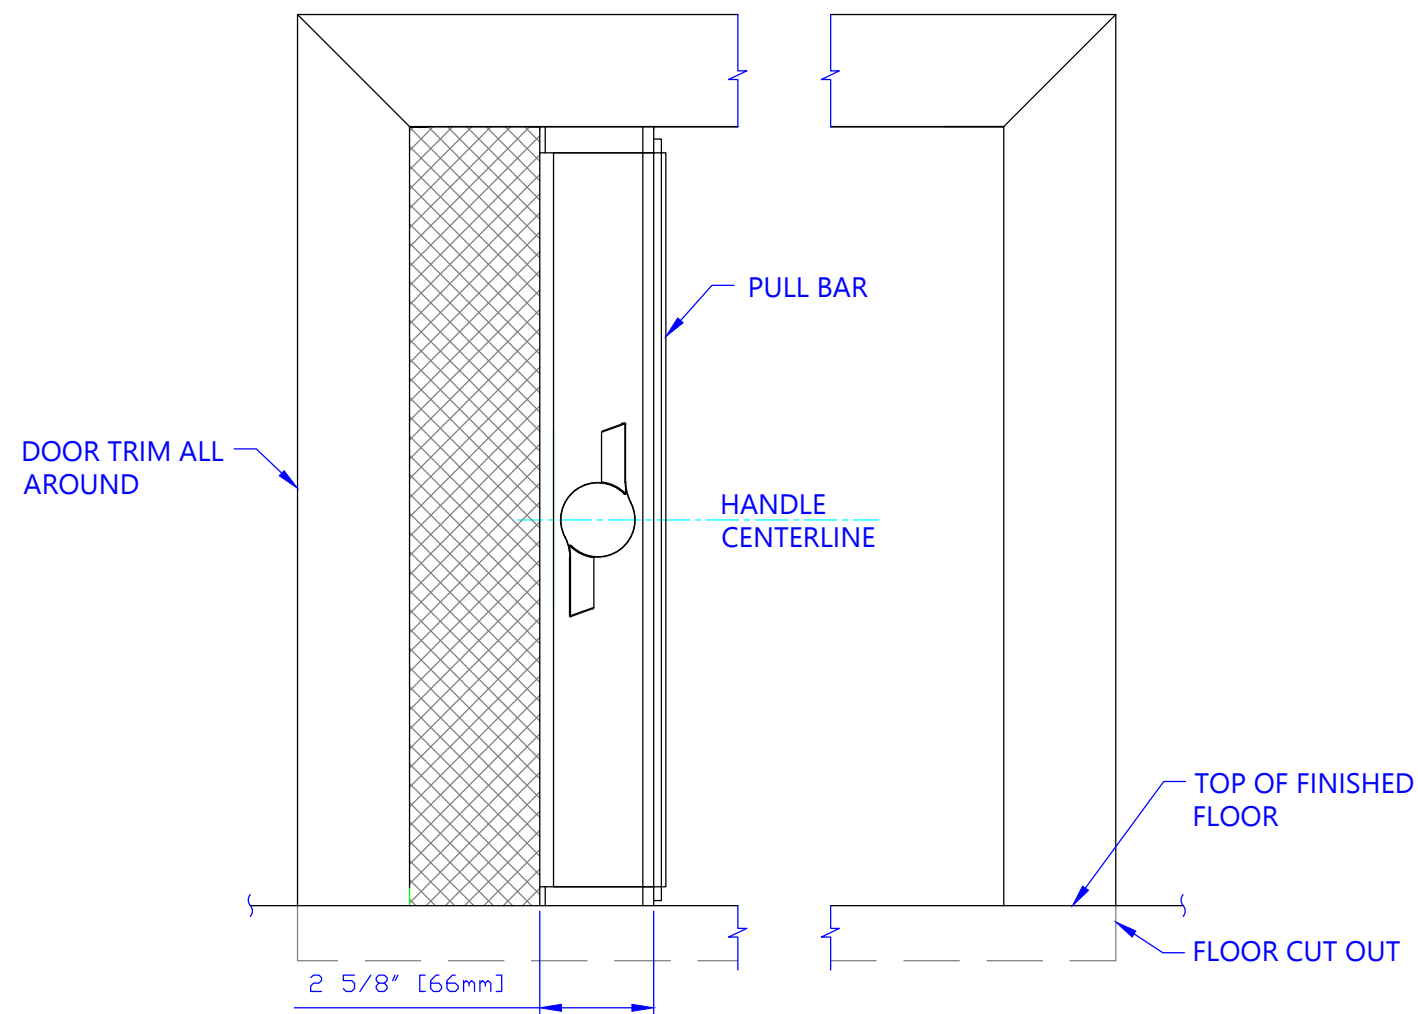

ELEVATION - FRONT VIEW

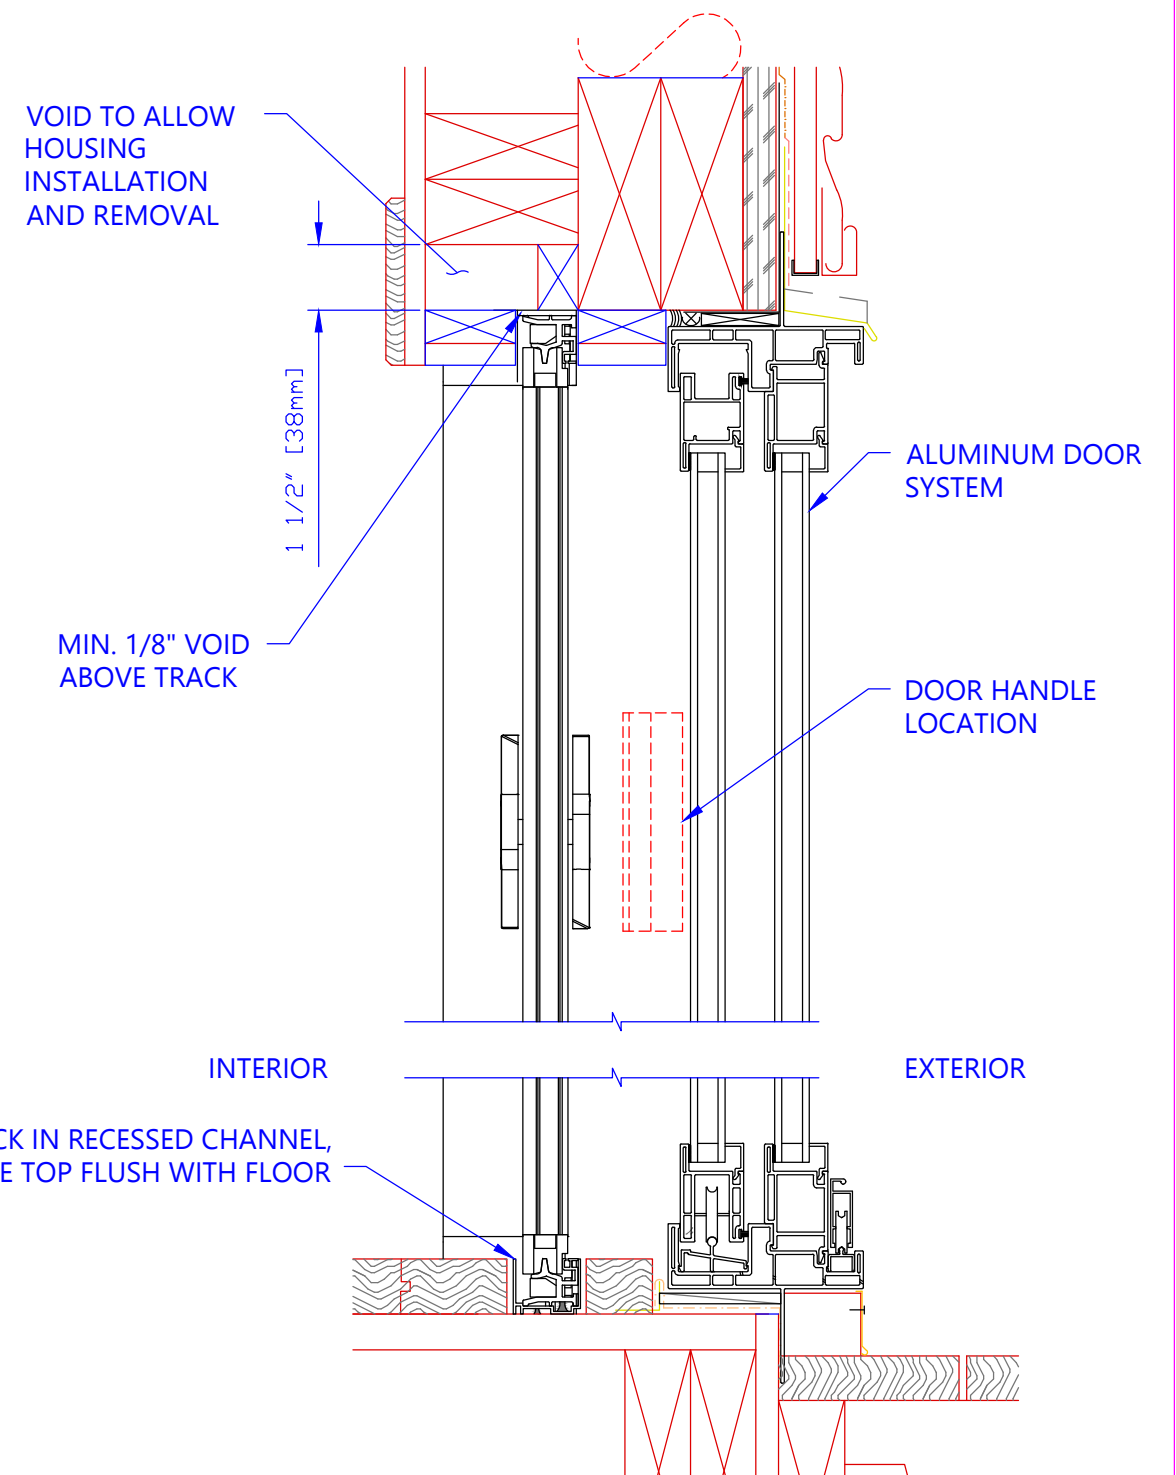

ELEVATION - SECTION VIEW



WIZARD Screens & Shades
 4263 PHILLIPS AVENUE
 BURNABY, BC
 V5A 2X4

VISTAVIEW™ PLUS CONCEALED
 (80mm SHOWN)

SCALE : 1:4
 DATE : NOV 20 2024
 DWG : VVPC - 004B